



△	
△	
REVISION	

U.S. DEPARTMENT OF AGRICULTURE
FOREST SERVICE
SHOSHONE NATIONAL FOREST
FILE No.





SHOSHONE NATIONAL FOREST
BROADAXE TIMBER SALE

DESIGNED BY
M. PRICE 1/16
DRAWN BY
M. PRICE 1/16
CHECKED BY
M. DE LA CRUZ 1/16

SHEET TITLE
DRAIN DIP
DETAILS

SHEET NO.
9 OF 9

TYPICAL DRAIN DIP DETAILS ITEM 204(04)

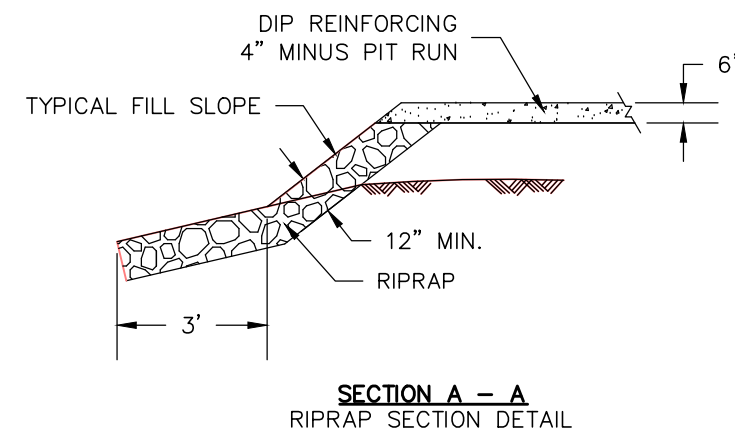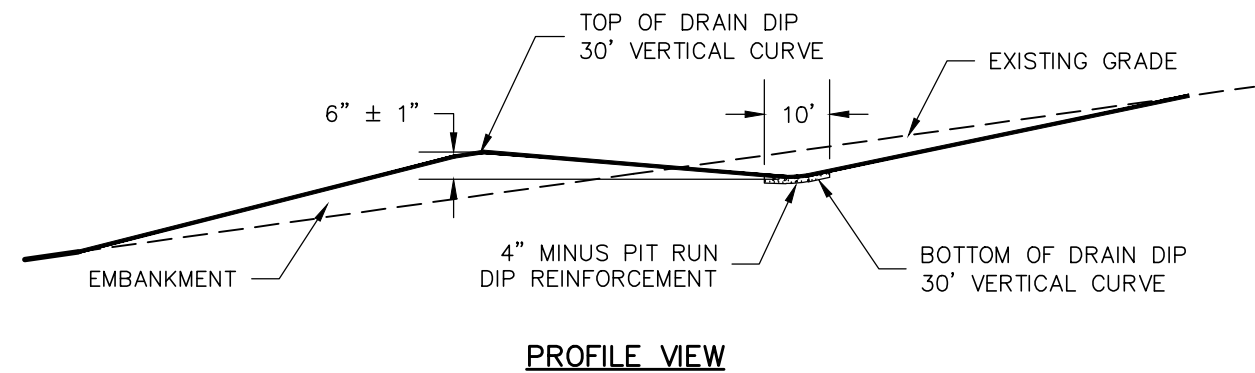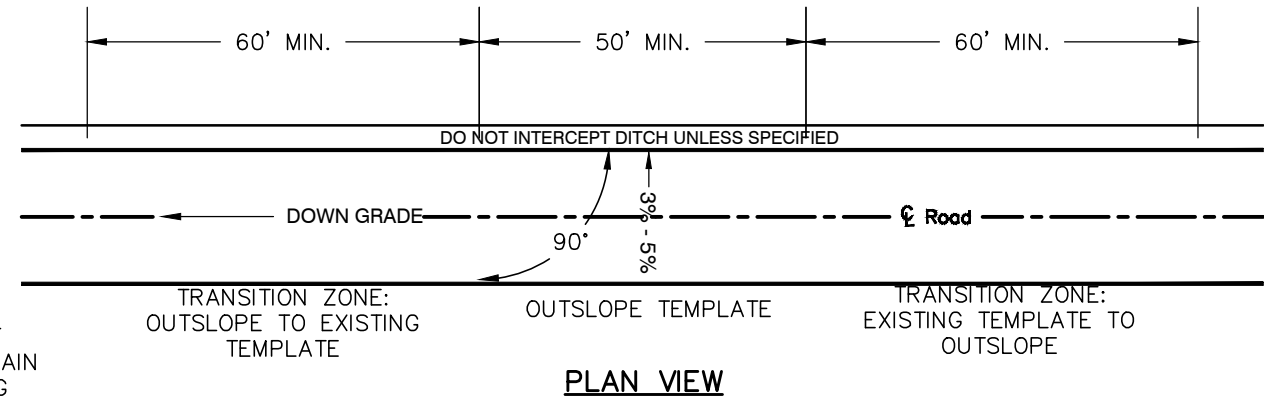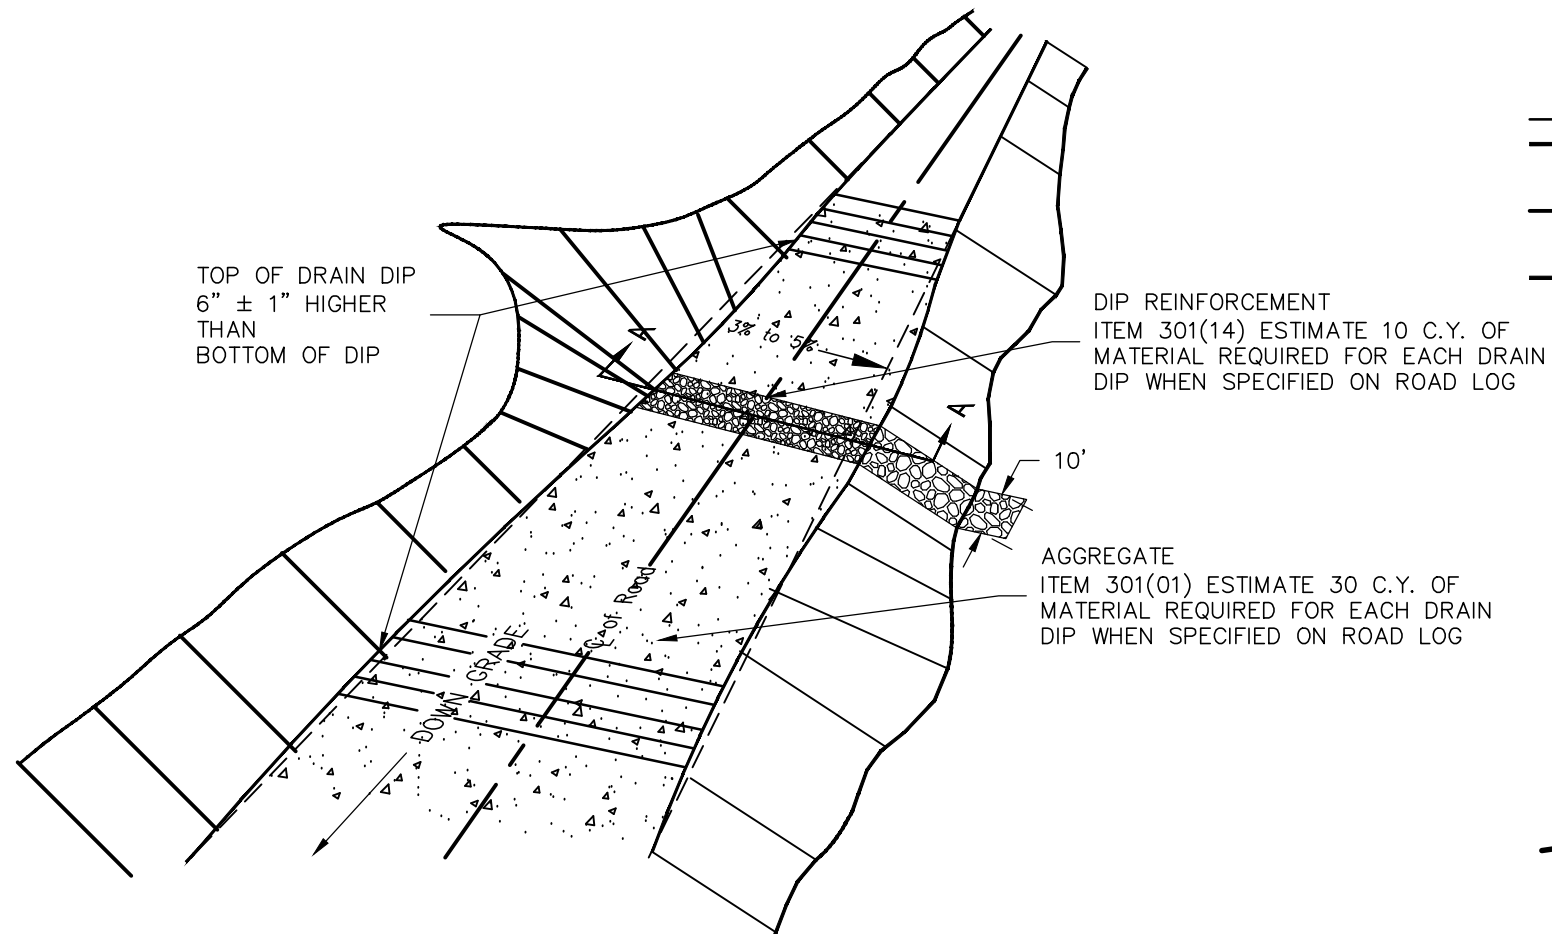

NOTES:

- EXCAVATION BELOW THE EXISTING GRADE LINE WILL BE USED AS EMBANKMENT ON THE DOWN GRADE SIDE OF THE DIP. COMPACTION METHOD D.
- ALL DISTURBANCES SHALL BE KEPT WITHIN THE LIMITS OF THE DRAIN DIP.
- AGGREGATE, DIP REINFORCEMENT, OR RIPRAP WILL ONLY BE REQUIRED WHEN SPECIFIED IN THE DRAINAGE LISTING OR RECONSTRUCTION LOG.

DRAWINGS NOT TO SCALE